

SUNRISE POINTE

 CITRUS HEIGHTS, CA

Issue Date

1ST SUBMITTAL 10/05/18




2ND SUBMITTAL 11/16/18

SITE PLAN

A1.0

LEGEND

 2-STORY PORTION OF OVERALL 3-STORY BUILDING.

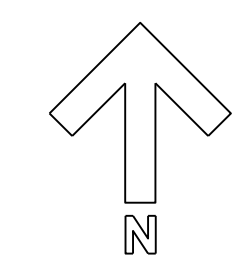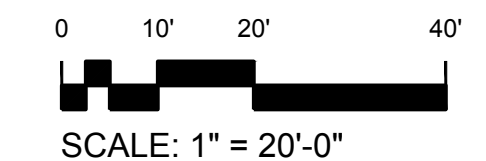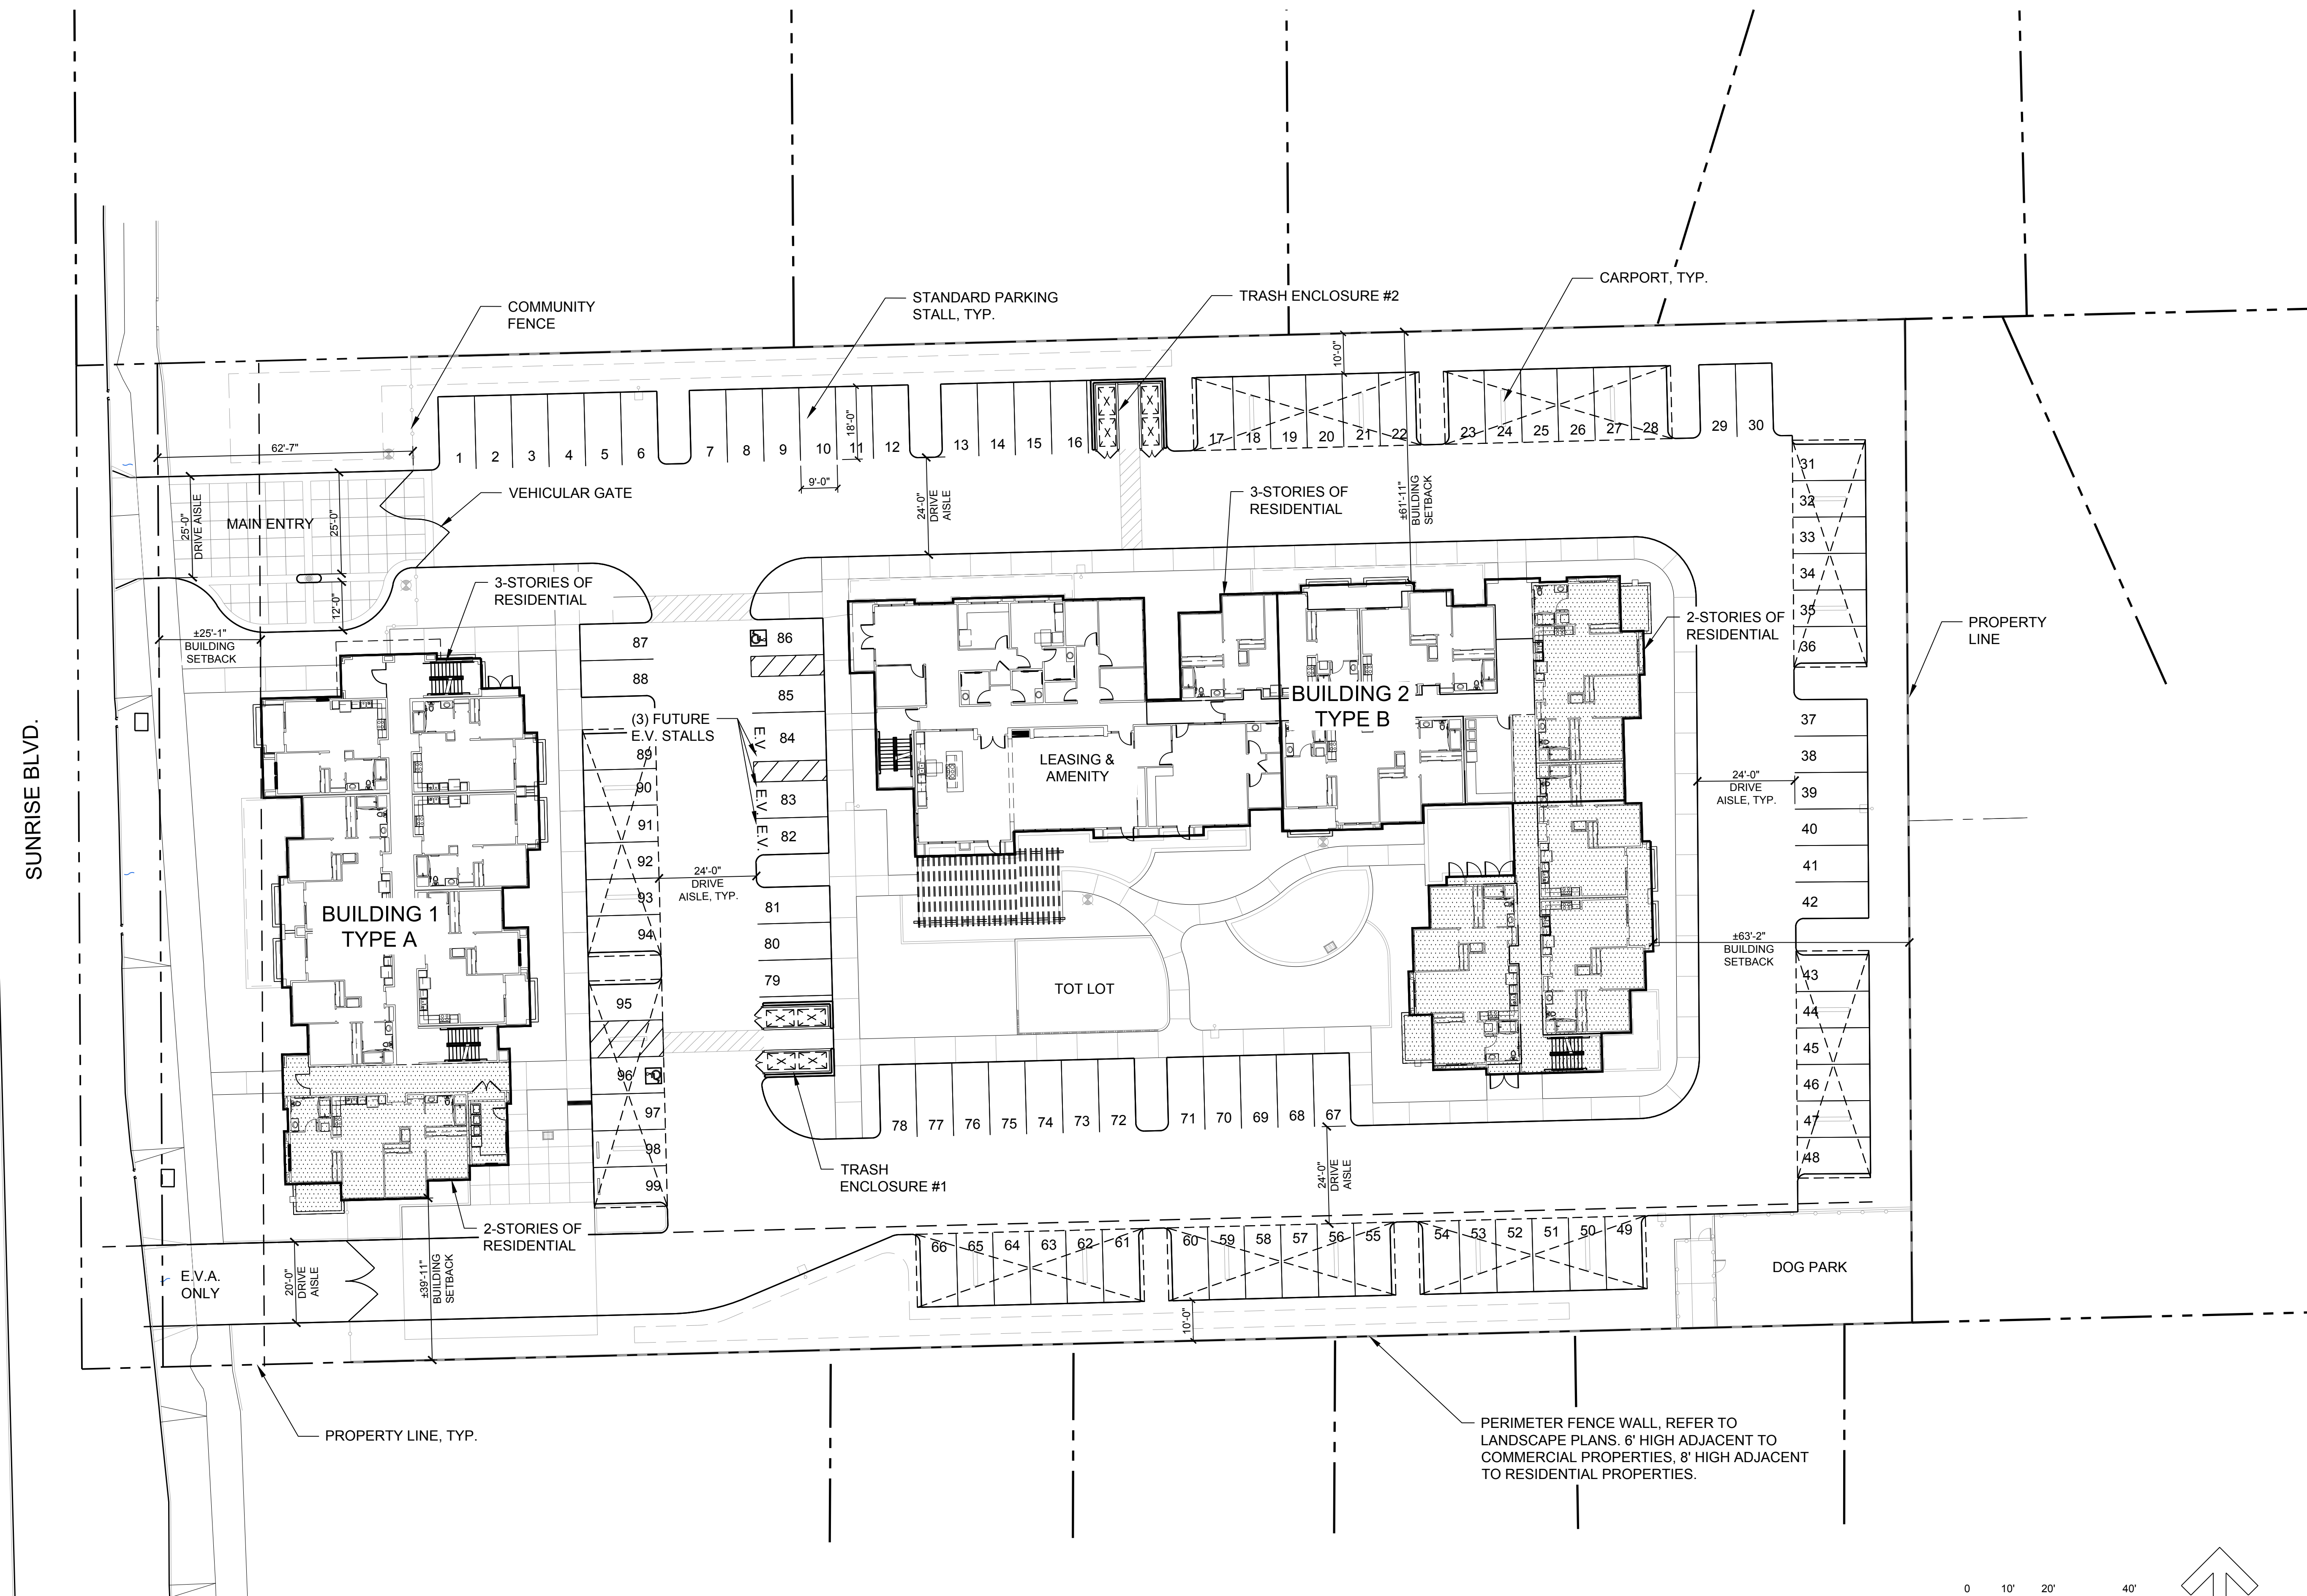

PERIMETER FENCE WALL, REFER TO LANDSCAPE PLANS. 6' HIGH ADJACENT TO COMMERCIAL PROPERTIES, 8' HIGH ADJACENT TO RESIDENTIAL PROPERTIES.